

SURROUND



UTAH.



YOURSELF

SPANISH FORK CITY

DRINKING WATER MASTER PLAN

FIGURE V-3

PROPOSED PROJECTS

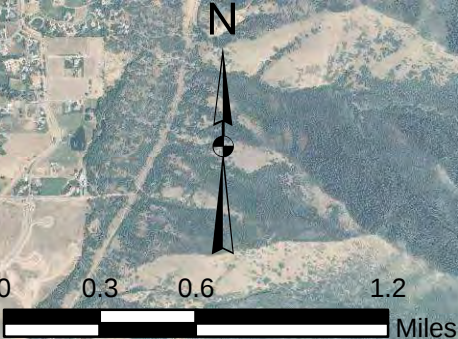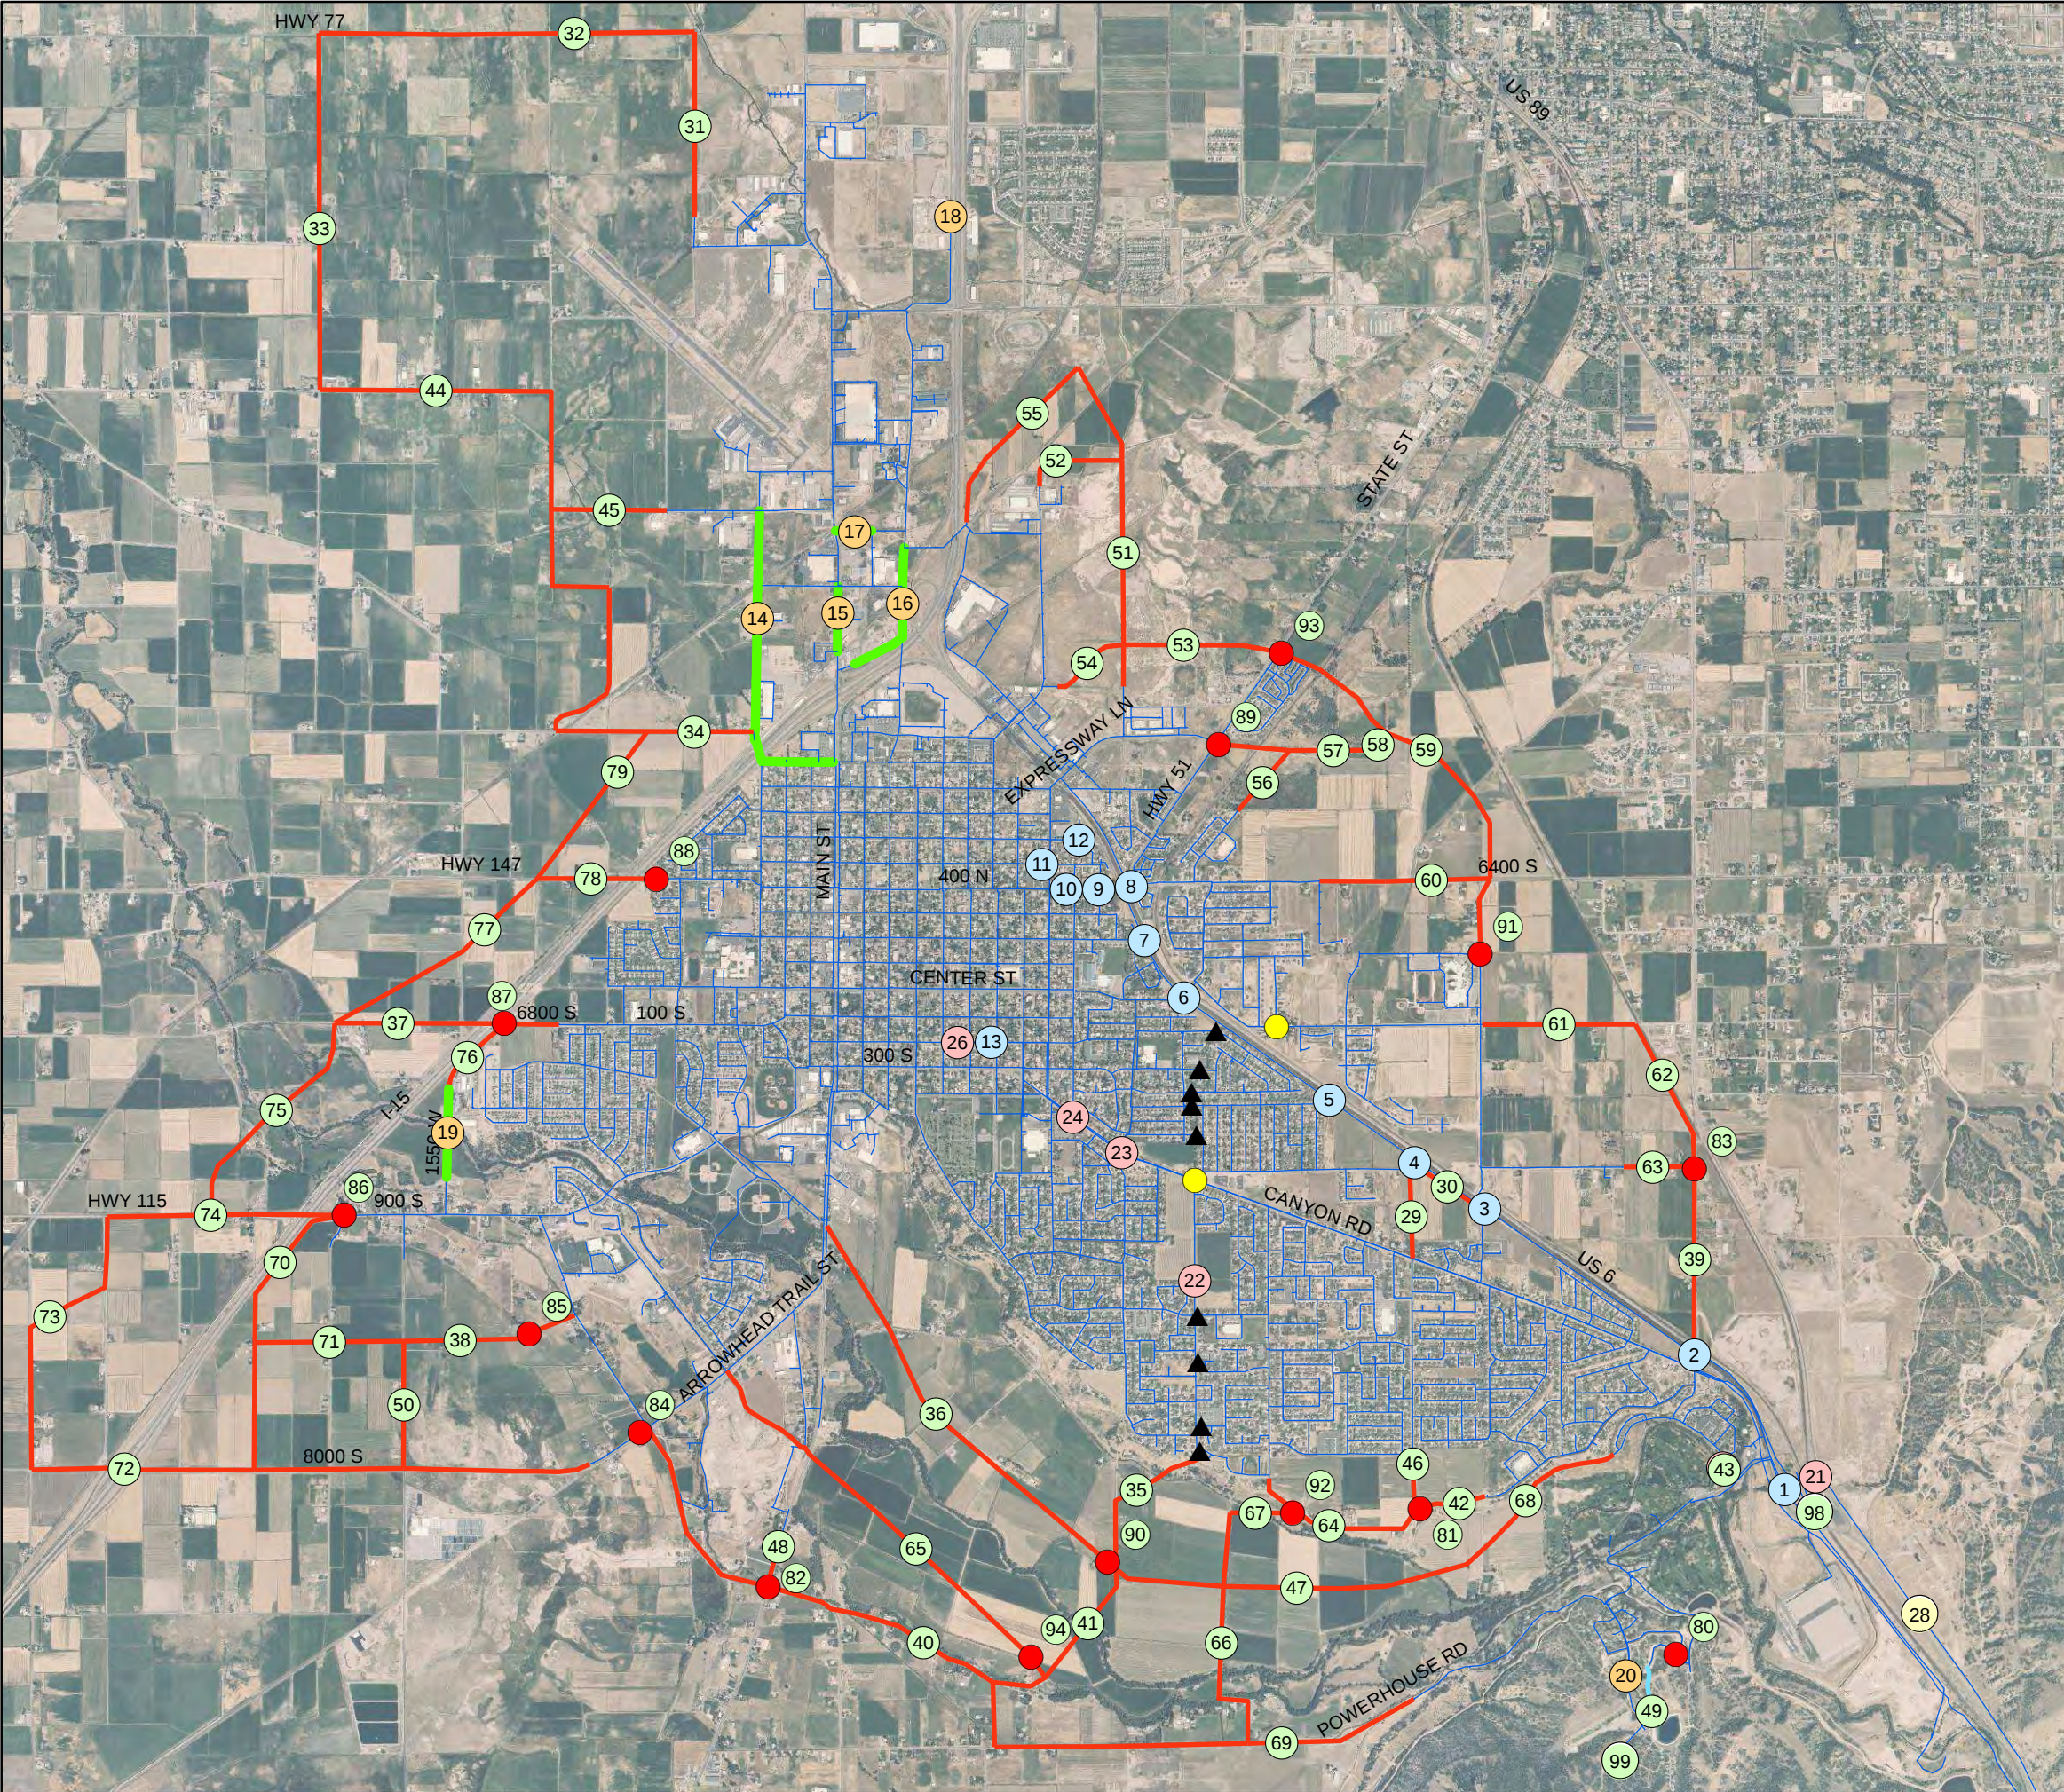

LEGEND

Existing Waterlines

Malcomb Transmission Project ID

Fire Flow Project ID

Cold Springs Transmission Project ID

Leak Detection and Repair Project ID

Future Expansion Project ID

Fire Flow Project

8-inch Future Proposed Pipelines

12-inch Future Proposed Pipelines

Future Zone Creation PRV

Future Expansion PRV

Future Proposed Closed Pipe























